

#### FIRE NOTES:

All fire notes to be as per the rational fire design document


#### FIRE LEGEND:

ESCAPE SIGNAGE (190mm x 190mm in size):



All signs installed in aluminium frames - photo-luminescent

FIRE SIGNAGE (190mm x 190mm in size):

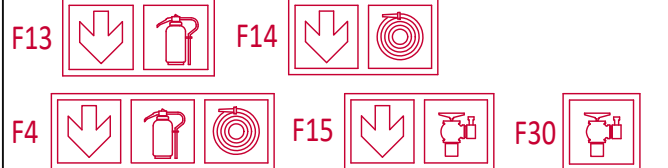

All signs installed in aluminium frames - photo-luminescent

FIRE EQUIPMENT:



FIRE WALLS:

120 Minute fire walls to underside of roof covering

REV	DATE	BY	DESCRIPTION
A	2021-10-18	SN	Implementation Phase
B	2021-11-22	SN	Phase 4 drawing for tender

#### PROJECT DETAILS:

SABC, Johannesburg

#### ARCHITECT:

Studio 6

#### CLIENT DETAILS:



Project nr:	Drawing nr:
EBM19/072	PL200-REV-00-SK

Designed By:	Drawn By:
Bert Evert	Shannon Naude

Project Start Date:
2021

Drawing Description:
FIRE PROTECTION - First Floor

Drawing Size:	Drawing Scale:	Drawing Revision:
A1	1:100	B

FIRST FLOOR  
SCALE 1 : 100